




Karuah East Quarry
ABN: 80 141 505 035
Karuah East Quarry Pty Limited
Blue Rock Close, Karuah NSW 2324

W: www.hunterquarries.com.au
E: admin@hunterquarries.com.au
T: 02 4050 0304
P: PO Box 23, Thornton NSW 2322

Karuah East Quarry

Environmental Monitoring Report

August 2026

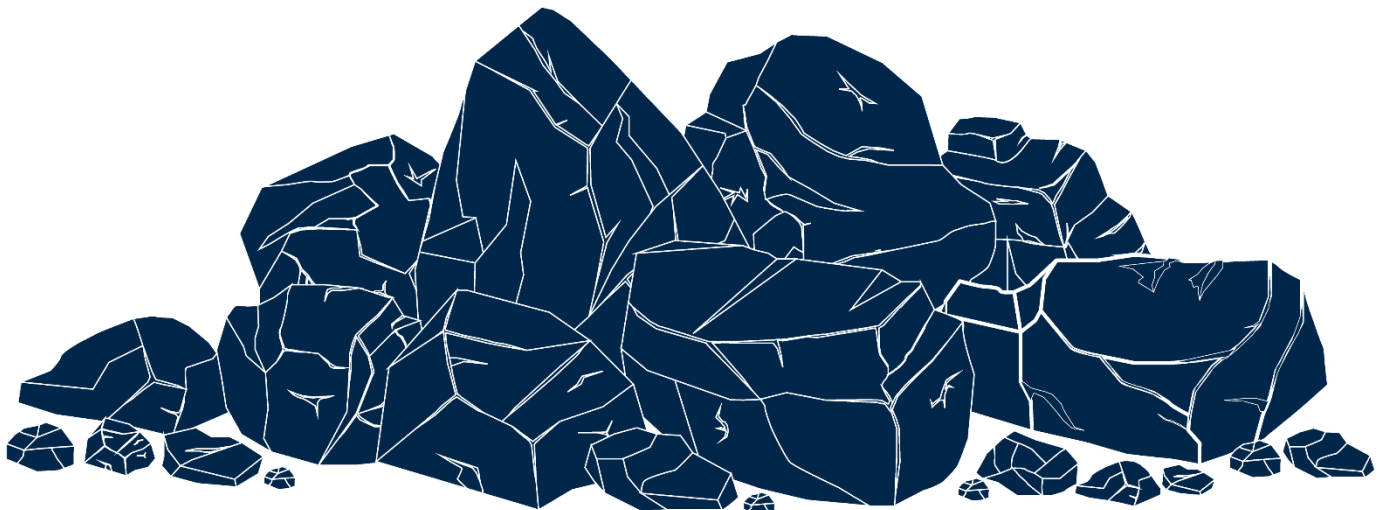

Contents

1.0	Introduction.....	3
2.0	Air Quality Monitoring.....	4
2.1	Deposited Dust Monitoring.....	5
2.2	High Volume Air Sampling.....	6
3.0	Blast Monitoring	8
4.0	Noise Monitoring	8
5.0	Surface Water Monitoring	9
6.0	Weather Station Monitoring	10
7.0	Production Data	11
8.0	Reporting.....	11
8.1	Reportable Environmental Incidents	11
8.2	Reportable Non-Compliances	11
8.3	Community Complaints.....	11
Appendix 1 – EPL 20611 Monitoring Locations.....		12
Appendix 2 – Q3 2026 Noise Monitoring Report		14

1.0 Introduction

This report has been completed to meet the requirements of Section 66(6) of the NSW *Protection of the Environment Operations Act 1997* and the NSW Environmental Protection Authority's (EPA) Requirements for Publishing Pollution Monitoring Data (EPA, 2013). This report summarises the required monitoring data under Environmental Protection Licence 20611 (the EPL) and Project Approval MP09_0175 (the Consent) for the Karuah East Quarry (the Quarry) as summarised by **Table 1** and **Table 2** respectively.

Table 1 *Summary of Environment Protection Licence, EPL 20611*

EPL Number:	EPL 20611
Licensee's Name:	Karuah East Quarry Pty Limited
Licensee's Address:	Karuah East Quarry PO Box 3284, Thornton NSW 2322 Blue Rock Close, Karuah NSW 2324
Link to Full Licence on the EPA website:	EPL 20611

Table 2 *Summary of Project Approval, MP09_0175*

Project Approval:	MP09_0175
Applicant:	Karuah East Quarry Pty Limited
Consent Authority:	NSW Planning Assessment Commission
Link to Full Project Approval on the NSW Planning website:	Project Approval MP09_0175

A summary of the environmental monitoring data for the August 2026 Reporting Period (the Reporting Period) is covered in this report. Tables throughout this report provide key monitoring information from the EPL and the Consent, including:

- location of monitoring;
- pollutant;
- unit of measurement; and
- monitoring frequency required.

Monitoring locations are illustrated by the site plan provided by **Appendix 1**.

2.0 Air Quality Monitoring

Dust emissions generated by the Quarry operation must not cause additional exceedances of ambient air quality criterion outlined in Schedule 3, Condition 13 of the Consent and summarised by **Table 3**, **Table 4** and **Table 5**.

Deposited dust and TSP/PM10 monitoring is undertaken at the locations listed in **Table 6**, in accordance with the Approved Methods of Sampling and Analysis of Air Pollutants in NSW (EPA, 2022).

Table 3 Long-term Assessment Criteria for Deposited Dust (MP09-0175).

Pollutant	Averaging Period	Maximum Increase in Deposited Dust Level ¹	Maximum Total Deposited Dust Level ¹
Deposited Dust	Annual	2 g/m ² /month	4 g/m ² /month

¹ Deposited dust is assessed as insoluble solids as defined by AS 3580.10.1-2003.

Table 4 Long-term Assessment Criteria for Particulate Matter (MP09-0175).

Pollutant	Averaging Period	Criterion
Total Suspended Particulates	Annual	90 µg/m ³
Particulate Matter < 10 µm (PM10)	Annual	30 µg/m ³

Table 5 Short-term Assessment Criteria for Particulate Matter (MP09-0175).

Pollutant	Averaging Period	Criterion
Particulate Matter < 10 µm (PM10)	24-hour	50 µg/m ³

Table 6 Air Quality Monitoring Locations (EPL 20611).

Site Monitoring Point ID	EPL Monitoring Point ID	Location	Address
DDG 1	12	South-West of Karuah East Quarry	54 Mill Hill Close, Karuah NSW 2324
DDG 2	13	South-West of Karuah East Quarry	64 Mill Hill Close, Karuah NSW 2324
DDG 3	14	South-West of Karuah East Quarry	Lot 251 DP1092111, Karuah NSW 2324
DDG 4	15	East of Karuah East Quarry	21 Halloran Road, North Arm Cove NSW 2324
HVAS	9	South-West of Karuah East Quarry	64 Mill Hill Close, Karuah NSW 2324

2.1 Deposited Dust Monitoring

Deposited dust results for the 12-months prior-to and including August 2026 are summarised by **Table 7**.

Monitoring results for the Reporting Period at all four DDG monitoring sites are within the long-term annual deposited dust limit of 4 g/m²/month.

Table 7 *Deposited dust monitoring results.*

Reporting Period	Start Date	End Date	Days	DDG 1 EPL ID 12	DDG 2 EPL ID 13	DDG 3 EPL ID 14	DDG 4 EPL ID 15
Sep-25	01/09/2025	01/10/2025	30	1.7	1.3	1.0	0.7
Oct-25	01/10/2025	31/10/2025	30	1.1	1.7	1.7	1.2
Nov-25	31/10/2025	02/12/2025	32	1.0	2.5	2.1	1.1
Dec-25	02/12/2025	02/01/2026	31	1.8	1.6	1.3	1.5
Jan-26	02/01/2026	30/01/2026	28	1.1	1.2	0.9	0.5
Feb-26	30/01/2026	27/02/2026	28	0.8	1.2	1.1	1.4
Mar-26	27/02/2026	31/03/2026	32	1.2	7.7 ¹	0.8	4.6 ¹
Apr-26	31/03/2026	01/05/2026	31	1.9	9.2 ²	0.8	3.7
May-26	01/05/2026	01/06/2026	32	0.6	0.4	0.3	0.2
Jun-26	01/06/2026	01/07/2026	30	1.1	1.3	0.7	0.6
Jul-26	01/07/2026	31/07/2026	30	0.8	1.2	0.5	1.1
Aug-26	31/07/2026	01/09/2026	32	3.5	1.1	1.0	1.2
Progressive Annual Average				1.4	2.5	1.0	1.5

Notes:

1. Recorded exceedances at DDG 2 and DDG 4 in March 2026 which was reported to the NSW Department of Planning, Housing and Infrastructure (NSW Planning), the NSW EPA and surrounding landholders in accordance with relevant conditions of the Consent and EPL. The exceedances are considered unlikely to be directly attributable to quarry operations given strong easterly winds during the monitoring period placed DDG 4 upwind of the site, whilst the result at DDG 2 was not repeated at the two neighbouring monitoring locations indicating a localised dust source.
2. Recorded exceedance at DDG 2 in April 2026 which was reported to NSW Planning, the NSW EPA and surrounding landholders in accordance with relevant conditions of the Consent and EPL. The result at DDG 2 was not repeated at the two neighbouring monitoring locations indicating a localised dust source.

2.2 High Volume Air Sampling

TSP and PM10 results for the Reporting Period are summarised by **Table 8** and illustrated respectively by **Figure 1** and **Figure 2**.

Monitoring results for the five HVAS run days within the Reporting Period were compliant with the long-term criteria for TSP and PM10, and short-term criteria for PM10.

Table 8 *HVAS TSP and PM10 monitoring results for the Reporting Period.*

Run Date	Total Suspended Particulates, TSP ($\mu\text{g}/\text{m}^3$)	Particulate Matter < 10 μm , PM10 ($\mu\text{g}/\text{m}^3$)
05/08/2026	13	3
11/08/2026	12	5
17/08/2026	8	3
23/08/2026	12	7
29/08/2026	12	4

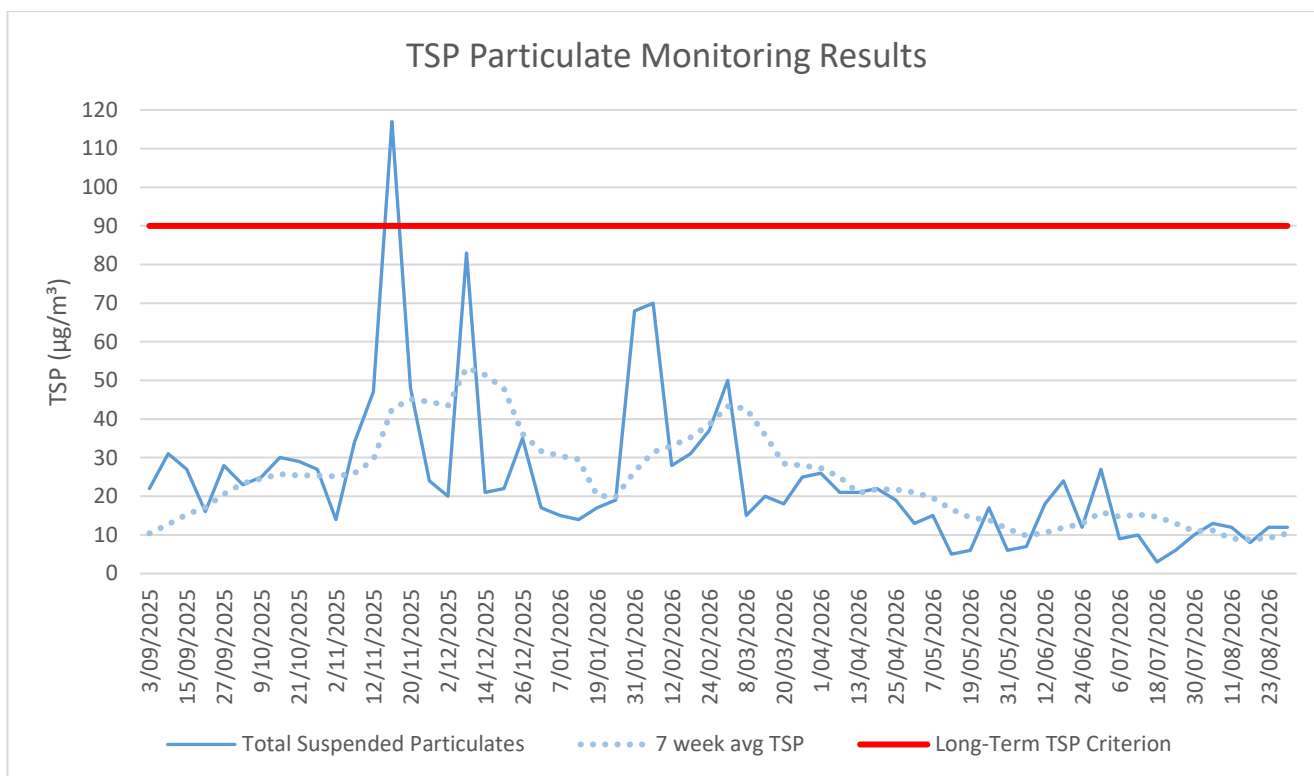


Figure 1 Long-term TSP monitoring trends.

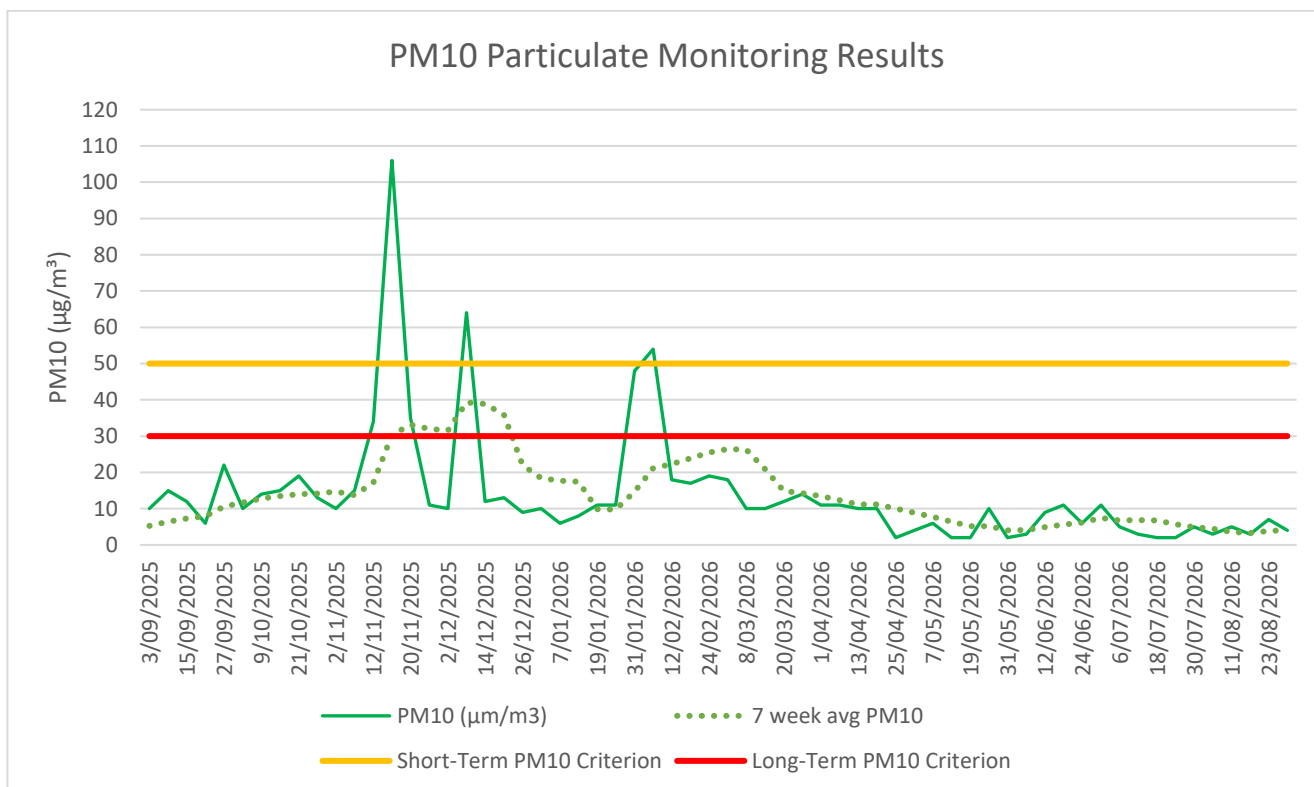


Figure 2 Long-term PM10 monitoring trends.

3.0 Blast Monitoring

Blast monitoring is undertaken for all blasts at the Quarry at the nearest residential location (EPL Monitoring Point 11) to ensure that air blast overpressure and ground vibration remain within the compliance limits, as summarised by **Table 9**; with the monitoring results summarised by **Table 10**.

There was one blast undertaken during the Reporting Period, which was observed to be within compliance limits.

Table 9 *Blasting Airblast Overpressure and Ground Vibration Criteria (MP09-0175 & EPL 20611).*

Location	Airblast Overpressure (dB(L))	Ground Vibration (mm/s)	Allowable Exceedance
Private Residence B	120	10	0%
EPL Monitoring Point ID 11	115	5	5% over 12-month reporting period.

Table 10 *Blasting Monitoring Results.*

Date	Time	Location	Airblast Overpressure (dB(L))	Ground Vibration (mm/s)
17/08/2026	2:00 pm	RL120 + RL135	110.2	0.52

Notes: **Nil Trigger events occur when both recorded overpressure is <112 dBL and recorded ground vibration is <0.5 mm/s.*

4.0 Noise Monitoring

Noise monitoring is undertaken in accordance with the EPL and NSW Planning approved Noise Management Plan, which requires attended noise monitoring to be conducted on a quarterly basis.

During the Reporting Period, noise monitoring was conducted at the five nominated monitoring locations during the following monitoring periods:

- Thursday, 27 August 2026 during the evening monitoring period.
- Friday, 28 August 2026 during the morning shoulder and day monitoring periods.

The noise monitoring results were within the compliance limits for the Q3 2026 monitoring round as outlined by the Noise Monitoring Report provided in **Appendix 2**.

5.0 Surface Water Monitoring

Water monitoring is undertaken in accordance with the EPL and NSW Planning approved Site Water Management Plan, with daily monitoring of surface water being discharged from the Quarry via the licenced discharge point in accordance with Condition L2 and M2 of the EPL.

Three discharge events across 3 days occurred during the Reporting Period, as summarised by **Table 11**.

All discharge events were controlled and compliant with the limits provided by the Consent and EPL, including Total Suspended Solids (TSS) below 40 mg/L and pH within the range of 6.5 to 8.5.

Table 11 *Discharge Water Monitoring Results.*

Date	pH	Turbidity (NTU)	Total Suspended Solids, TSS (mg/L)	Oil and Grease	Discharge Type
LDP 1 – Dam 1					
-	-	-	-	-	-
LDP 2 – Dam 2					
03/08/2026	7.5	28	20	Not Visible	Controlled
18/08/2026	8.1	33	22	Not Visible	Controlled
26/08/2026	7.7	45	27	Not Visible	Controlled
LDP 3 – Dam 3					
18/08/2026	7.6	7	9	Not Visible	Controlled
26/08/2026	7.2	29	20	Not Visible	Controlled

6.0 Weather Station Monitoring

The Quarry operates and maintains a permanent meteorological monitoring station to record weather parameters including temperature, wind speed and direction, solar radiation, and rainfall. **Figure 3** below outlines the weather records for the Reporting Period.

An additional backup rain gauge has been installed at Karuah East Quarry, with data from this gauge included for reference. The Hunter Quarry rain gauge will continue to be used as the primary rainfall data source for calculating rainfall averages and monthly totals.

Monthly Weather Summary



Site: Karuah Quarry Complex
Month: August 2026

Date	Day	Temperature @ 2m			Temperature @ 10m			Wind Speed			Solar Radiation		Rain ² (KEQ) ³ mm	Rain ² (HQ) mm
		Max ¹ °C	Min ¹ °C	Ave ¹ °C	Max ¹ °C	Min ¹ °C	Ave ¹ °C	Max Gust ¹ km/h	Ave Speed ¹ km/h	Dir Ave ¹ deg	Max ¹ W/m ²	Ave ¹ W/m ²		
1	Sat	17.3	6.9	11.3	16.4	7.7	11.5	15.1	3	214.2	686.6	79.7	11.6	9
2	Sun	17.9	4.6	9.9	16.9	5.4	10.2	14.4	2.7	210.1	544.1	95.4	0	0.2
3	Mon	20.4	8	12.6	19.9	8.9	13.3	9.9	2.7	223.6	475	113.1	0	0
4	Tue	21.7	6.1	12.9	20.9	6.9	13.3	12	2.2	227.4	631.7	86.5	1.6	2.2
5	Wed	20.5	3.5	10.7	19.7	4.5	11.6	14.3	3.2	221.8	478.3	120.4	0	0.2
6	Thu	17.2	2.9	8.6	16.5	4	9.8	20.8	3.4	213.3	486.7	125.8	0	0
7	Fri	17.3	3	8.9	16	4	9.4	9.9	2.3	215.6	546.6	113.6	0	0
8	Sat	18.9	3.6	9.6	17.9	4.7	10.1	13	2.8	237.2	488.3	124.9	0	0
9	Sun	20	4.8	10.7	17.9	6	11	13	2.4	195.3	619.2	120.8	0	0
10	Mon	17.9	10.6	14.4	17.4	11.2	14.7	24.6	4.8	205	384.1	62.5	2.6	3.2
11	Tue	19.2	10.4	15.6	18.4	10.4	15.5	37.7	14.8	239.2	507.4	120.1	0.2	0.0
12	Wed	20.5	5	12.4	19.5	6.3	13.4	24.5	6.6	234.5	589.2	132.4	0	0.0
13	Thu	19.8	6.4	12	18.9	7.8	12.9	20	4.9	241.1	665.8	108.2	4	1.8
14	Fri	19.8	4.2	10.6	18.3	5	11	18.2	3.4	217.6	530	133.8	0.2	0.2
15	Sat	19.8	5.6	11.4	18	7	11.7	11.9	2.9	211.2	512.5	127.7	0	0.0
16	Sun	20.4	7.4	12.6	18.8	8.2	12.7	16.9	3.1	191.9	679.9	111.9	0.2	0.6
17	Mon	20	7.7	12.7	18.1	8.2	12.5	22	3.9	195.9	744.1	105.4	0.6	0.2
18	Tue	18.9	7.2	12.3	17.4	8.2	12.4	16.2	3.3	184.6	600.8	97.6	3	1.6
19	Wed	17	8.3	12.4	16.4	8.5	12.3	16.6	2.5	190.3	630.8	75.7	4.6	4.8
20	Thu	20	7	13	19	8.2	13.6	14	3	186.2	763.2	115	0.2	0.2
21	Fri	23.6	10.9	15.6	22.9	11.9	16	9	2.5	223.7	567.4	131.9	0	0.0
22	Sat	15.8	11.5	13.7	16.3	12.1	13.8	10.4	1.5	237.5	304.9	41.8	8.2	8.0
23	Sun	23	8.8	14.4	22.1	9.4	14.6	17.1	3.7	212.9	635.8	142.3	0.2	0.2
24	Mon	20.2	11.5	14.6	19.1	13.1	15.3	11.1	2.7	228.9	697.4	78.1	1	0.6
25	Tue	24.3	11.7	17.2	23.2	12.8	17.5	14.6	3.8	176.6	596.7	150	0	0
26	Wed	25	14.3	17.3	23.9	14.6	17.2	10.1	2.2	229.6	704.9	80.5	12.2	12.4
27	Thu	19	12.9	14.9	18.5	13	15	15.2	3.4	196	334.2	46.9	1.6	1.4
28	Fri	19.1	7.3	12.3	17.6	7.6	12.3	14.6	2.9	205	828.2	110.8	0.2	0
29	Sat	22.4	8.4	14.4	21.3	9	14.5	12.1	2.9	199.7	595.8	157.2	0	0
30	Sun	20.2	7.5	11.7	18.6	7.6	11.9	19.3	2.3	216	827.5	82.9	2.8	2.4
31	Mon	21.4	6.7	12.7	20.2	7.3	12.9	9.6	2.3	216.2	685.8	153.7	0.2	0
Ave or Total		20.0	7.6	12.7	18.9	8.4	13.0	15.7	3.5	212.8	591.7	108.0	55.2	49.2
High		25.0	14.3	17.3	23.9	14.6	17.5	37.7	14.8		828.2	157.2	12.2	12.4
Low		15.8	2.9	8.6	16.0	4.0	9.4	9.0	1.5		304.9	41.8		
No. rain days >1mm:													10	

Notes: 1. Values are for the 24 hour period from 9am to 9am next day.
2. Values are for the 24 hours to 9am.
3. Rainfall data obtained from the backup rain gauge located at KEQ.

Figure 3 Weather Records Summary during the Reporting Period.

7.0 Production Data

Monthly monitoring of sales and truck movements are summarised by **Table 12**.

Table 12 *Quarry Production Data.*

Month	Truck Movements	Quarry Product Sales (t)
Jan-26	1,669	53,474
Feb-26	2,453	76,092
Mar-26	2,684	82,141
Apr-26	2,223	70,604
May-26	2,358	73,611
Jun-26	3,420	99,798
Jul-26	2,831	90,733
Aug-26	2,272	67,633
Progressive Annual Total	19,910	614,086

8.0 Reporting

8.1 Reportable Environmental Incidents

During the Reporting Period, no reportable environmental incidents occurred at the Quarry.


8.2 Reportable Non-Compliances

During the Reporting Period, no reportable non-compliances were identified at the Quarry.

8.3 Community Complaints

During the Reporting Period, no community complaints were reported to the Quarry.

Appendix 1 – EPL 20611 Monitoring Locations

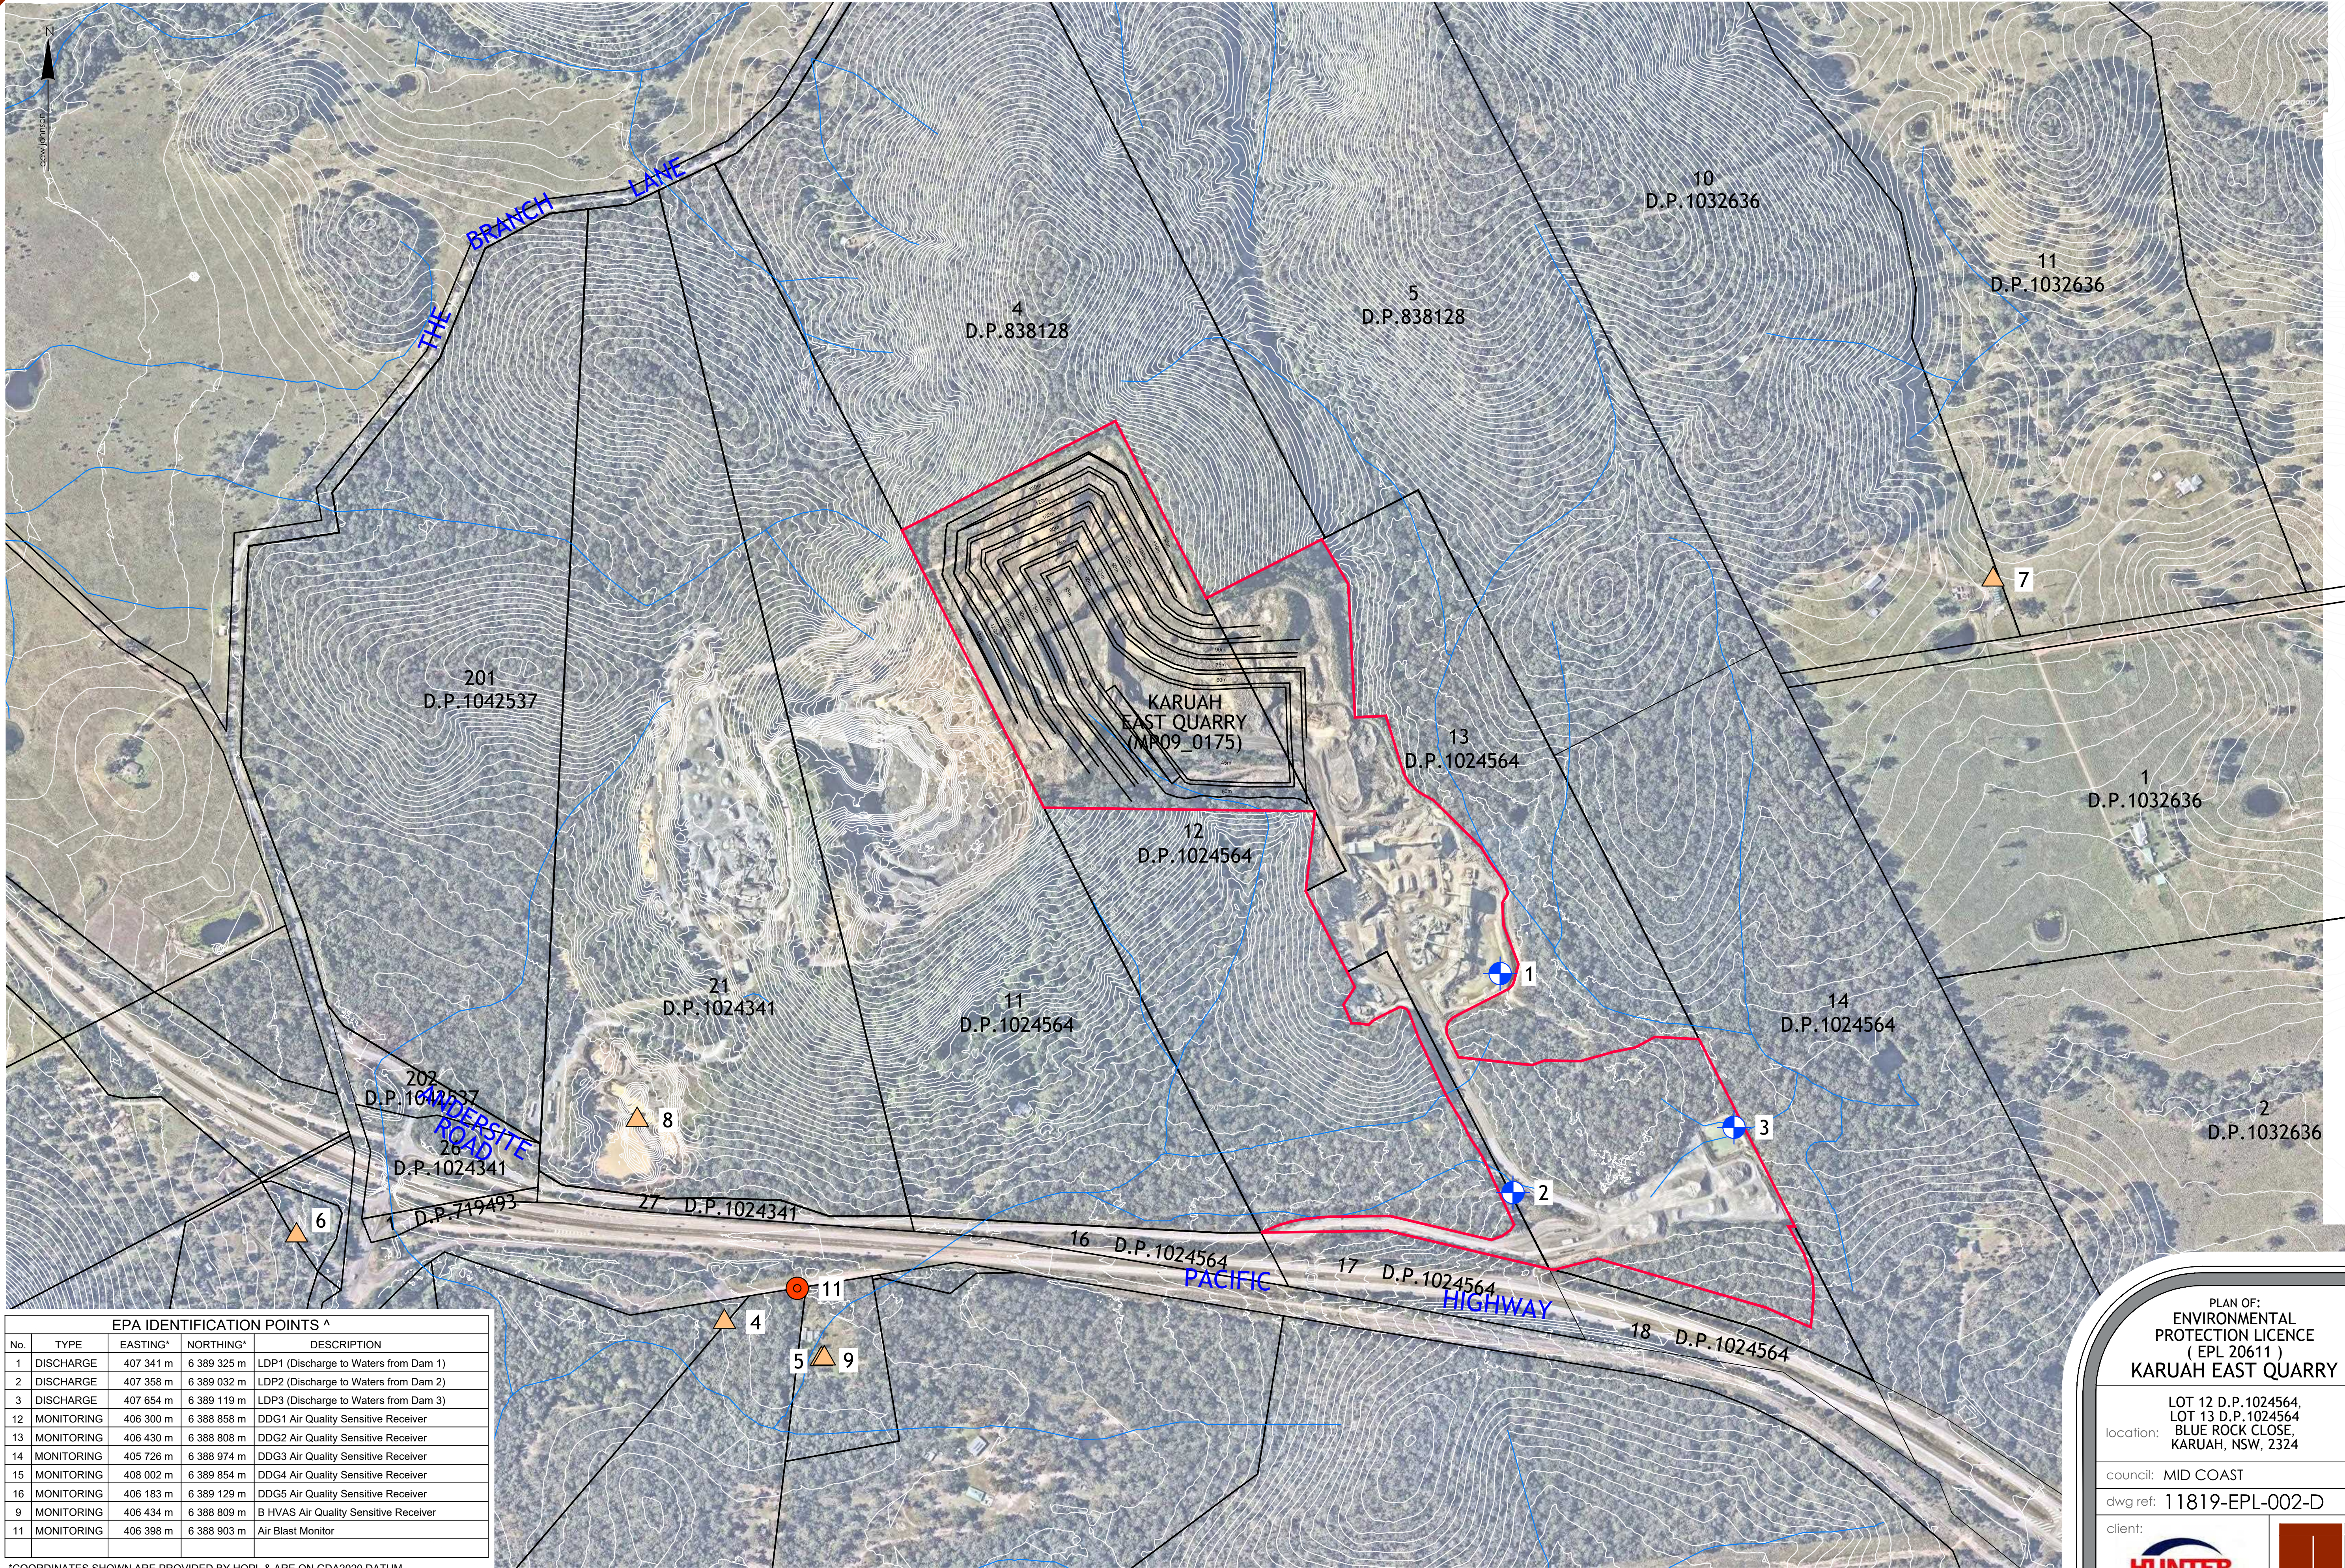

EPA IDENTIFICATION POINTS ^				
No.	TYPE	EASTING*	NORTHING*	DESCRIPTION
1	DISCHARGE	407 341 m	6 389 325 m	LDP1 (Discharge to Waters from Dam 1)
2	DISCHARGE	407 358 m	6 389 032 m	LDP2 (Discharge to Waters from Dam 2)
3	DISCHARGE	407 654 m	6 389 119 m	LDP3 (Discharge to Waters from Dam 3)
12	MONITORING	406 300 m	6 388 858 m	DDG1 Air Quality Sensitive Receiver
13	MONITORING	406 430 m	6 388 808 m	DDG2 Air Quality Sensitive Receiver
14	MONITORING	405 726 m	6 388 974 m	DDG3 Air Quality Sensitive Receiver
15	MONITORING	408 002 m	6 389 854 m	DDG4 Air Quality Sensitive Receiver
16	MONITORING	406 183 m	6 389 129 m	DDG5 Air Quality Sensitive Receiver
9	MONITORING	406 434 m	6 388 809 m	B HVAS Air Quality Sensitive Receiver
11	MONITORING	406 398 m	6 388 903 m	Air Blast Monitor

*COORDINATES SHOWN ARE PROVIDED BY HQPL & ARE ON GDA2020 DATUM

ver.	date	comment	surveyed	drawn	checked	pm	co-ordinate information	level information	scale (A1 original size)	page	
A	11.06.2020	INITIAL EPL PLAN	--	Z.J.	M.R.	M.R.	CO-ORDINATE SYSTEM: M.G.A. ZONE 56 FOR PLAN CONTENT GDA94 ORIGIN OF CO-ORDINATES: P.M.	DATUM: A.H.D. ORIGIN OF LEVELS: LIDAR DATA	CONTOUR INTERVAL: 2.0 m	0100200m SCALE: 1:4000 (FULL)	1 OF 1
B	24.07.2023	UPDATED EPL BOUNDARY	--	Z.J.	M.R.	M.R.					
C	17.05.2024	UPDATED MONITORING LOCATIONS	HQPL	Z.J.	M.R.	M.R.					
D	20.05.2024	UPDATED LDP NAMING & POINTS	HQPL	Z.J.	M.R.	M.R.					

- project management

• civil engineering

• infrastructure

• superintendency

• economic analysis

• social impact

• town planning

• surveying

• development feasibility

• visualisation

• urban design

^ MONITORING POINTS HAVE BEEN PROVIDED BY HUNTER QUARRIES PTY LTD.
REFER TO PLAN 'KARUAH HARD ROCK QUARRY ENVIRONMENTAL MONITORING LOCATIONS - FIGURE 1'
BY SLR CONSULTING AUSTRALIA - REFERENCE: 633.HQP00.0030 DATED 23/06/2014.

PLAN OF:
ENVIRONMENTAL
PROTECTION LICENCE
(EPL 20611)
KARUAH EAST QUARRY

location:
LOT 12 D.P.1024564,
LOT 13 D.P.1024564
BLUE ROCK CLOSE,
KARUAH, NSW, 2324

council: MID COAST

dwg ref: 11819-EPL-002-D

client:



central coast office ph: (02) 4305 4300
hunter office ph: (02) 4978 5100
sydney office ph: (02) 8046 7411

www.adwjohanson.com.au

Appendix 2 – Q3 2026 Noise Monitoring Report

Karuah East Quarry

Quarterly attended noise monitoring - Q3 2026

Prepared for Karuah East Quarry Pty Limited

September 2026

Karuah East Quarry

Quarterly attended noise monitoring - Q3 2026

Karuah East Quarry Pty Limited

E260146 RP5

September 2026

Version	Date	Prepared by	Reviewed by	Comments
1	1 September 2026	Lucas Adamson	Robert Kirwan	Final

Approved by



Robert Kirwan
Senior Associate – Team Leader
1 September 2026

Level 3 175 Scott Street
Newcastle NSW 2300
ABN: 28 141 736 558

This report has been prepared in accordance with the brief provided by Karuah East Quarry Pty Limited and, in its preparation, EMM has relied upon the information collected at the times and under the conditions specified in this report. All findings, conclusions or recommendations contained in this report are based on those aforementioned circumstances. This report is to only be used for the purpose for which it has been provided. Except as permitted by the Copyright Act 1968 (Cth) and only to the extent incapable of exclusion, any other use (including use or reproduction of this report for resale or other commercial purposes) is prohibited without EMM’s prior written consent. Except where expressly agreed to by EMM in writing, and to the extent permitted by law, EMM will have no liability (and assumes no duty of care) to any person in relation to this document, other than to Karuah East Quarry Pty Limited (and subject to the terms of EMM’s agreement with Karuah East Quarry Pty Limited).

© EMM Consulting Pty Ltd, Level 10, 201 Pacific Highway, St Leonards NSW 2065. 2026.
ABN: 28 141 736 558

TABLE OF CONTENTS

1	Introduction	1
1.1	Background	1
1.2	Attended monitoring locations	1
1.3	Terminology and abbreviations	3
2	Noise limits	4
2.1	Project approval	4
2.2	Environment protection licence	4
2.3	Noise management plan	4
2.4	Noise limit summary	4
2.5	Meteorological conditions	4
2.6	Additional considerations	5
2.7	Very noise-enhancing meteorological conditions	5
3	Methodology	6
3.1	Overview	6
3.2	Attended noise monitoring	6
3.3	Meteorological data	6
3.4	Modifying factors	7
3.5	Site operations	7
3.6	Instrumentation	7
4	Results	8
4.1	Total measured noise levels and atmospheric conditions	8
4.2	Site only noise levels	9
5	Mitigation and management	11
5.1	Proposed management actions	11
6	Summary	12

Appendices

Appendix A	Noise perception and examples
Appendix B	Regulator documents
Appendix C	Calibration certificates

Tables

Table 1.1	Attended noise monitoring locations	1
Table 1.2	Terminology and abbreviations	3
Table 2.1	Noise limits, dB	4
Table 3.1	Attended noise monitoring equipment	7
Table 4.1	Total measured noise levels – Q3 2026 ¹	8
Table 4.2	Measured atmospheric conditions – Q3 2026	9
Table 4.3	Site noise levels and limits – Q3 2026	10
Table A.1	Perceived change in noise	A.2

Figures

Figure 1.1	Attended noise monitoring locations	2
Figure A.1	Common noise levels	A.2

1 Introduction

1.1 Background

EMM Consulting Pty Ltd (EMM) was engaged by Karuah East Quarry Pty Limited to conduct a quarterly noise survey of operations at Karuah East Quarry (KEQ, the site) located at Blue Rock Close, Karuah NSW. The survey purpose was to quantify the acoustic environment and compare site noise levels against specified limits.

Attended environmental noise monitoring described in this report was done during the evening period on 27 August 2026 and the morning shoulder and day periods on 28 August 2026 at five monitoring locations.


1.2 Attended monitoring locations

Site monitoring locations are detailed in Table 1.1 and shown on Figure 1.1. It should be noted that Figure 1.1 shows actual monitoring positions, not necessarily the location of residences.

Table 1.1 Attended noise monitoring locations

Location descriptor/ID	Description/address	Coordinates (MGA56)	
		Easting	Northing
A	Private residence - 74 Mill Hill Close, Karuah	406623	6388704
B	Private residence - 64 Mill Hill Close, Karuah	406405	6388859
F	Private residence - 1714 The Branch Lane, Karuah	405639	6389782
G	Private residence - 2 Halloran Road, North Arm Cove	405629	6389766
H	Private residence - 21 Halloran Road, North Arm Cove	407795	6389868

\\lemmsvr1\EMM2\2022\E220174 - Karuah East Quarry Noise Monitoring 2022\8 GIS\02 Maps\G001_SiteLocation_20220718_01.mxd 18/07/2022

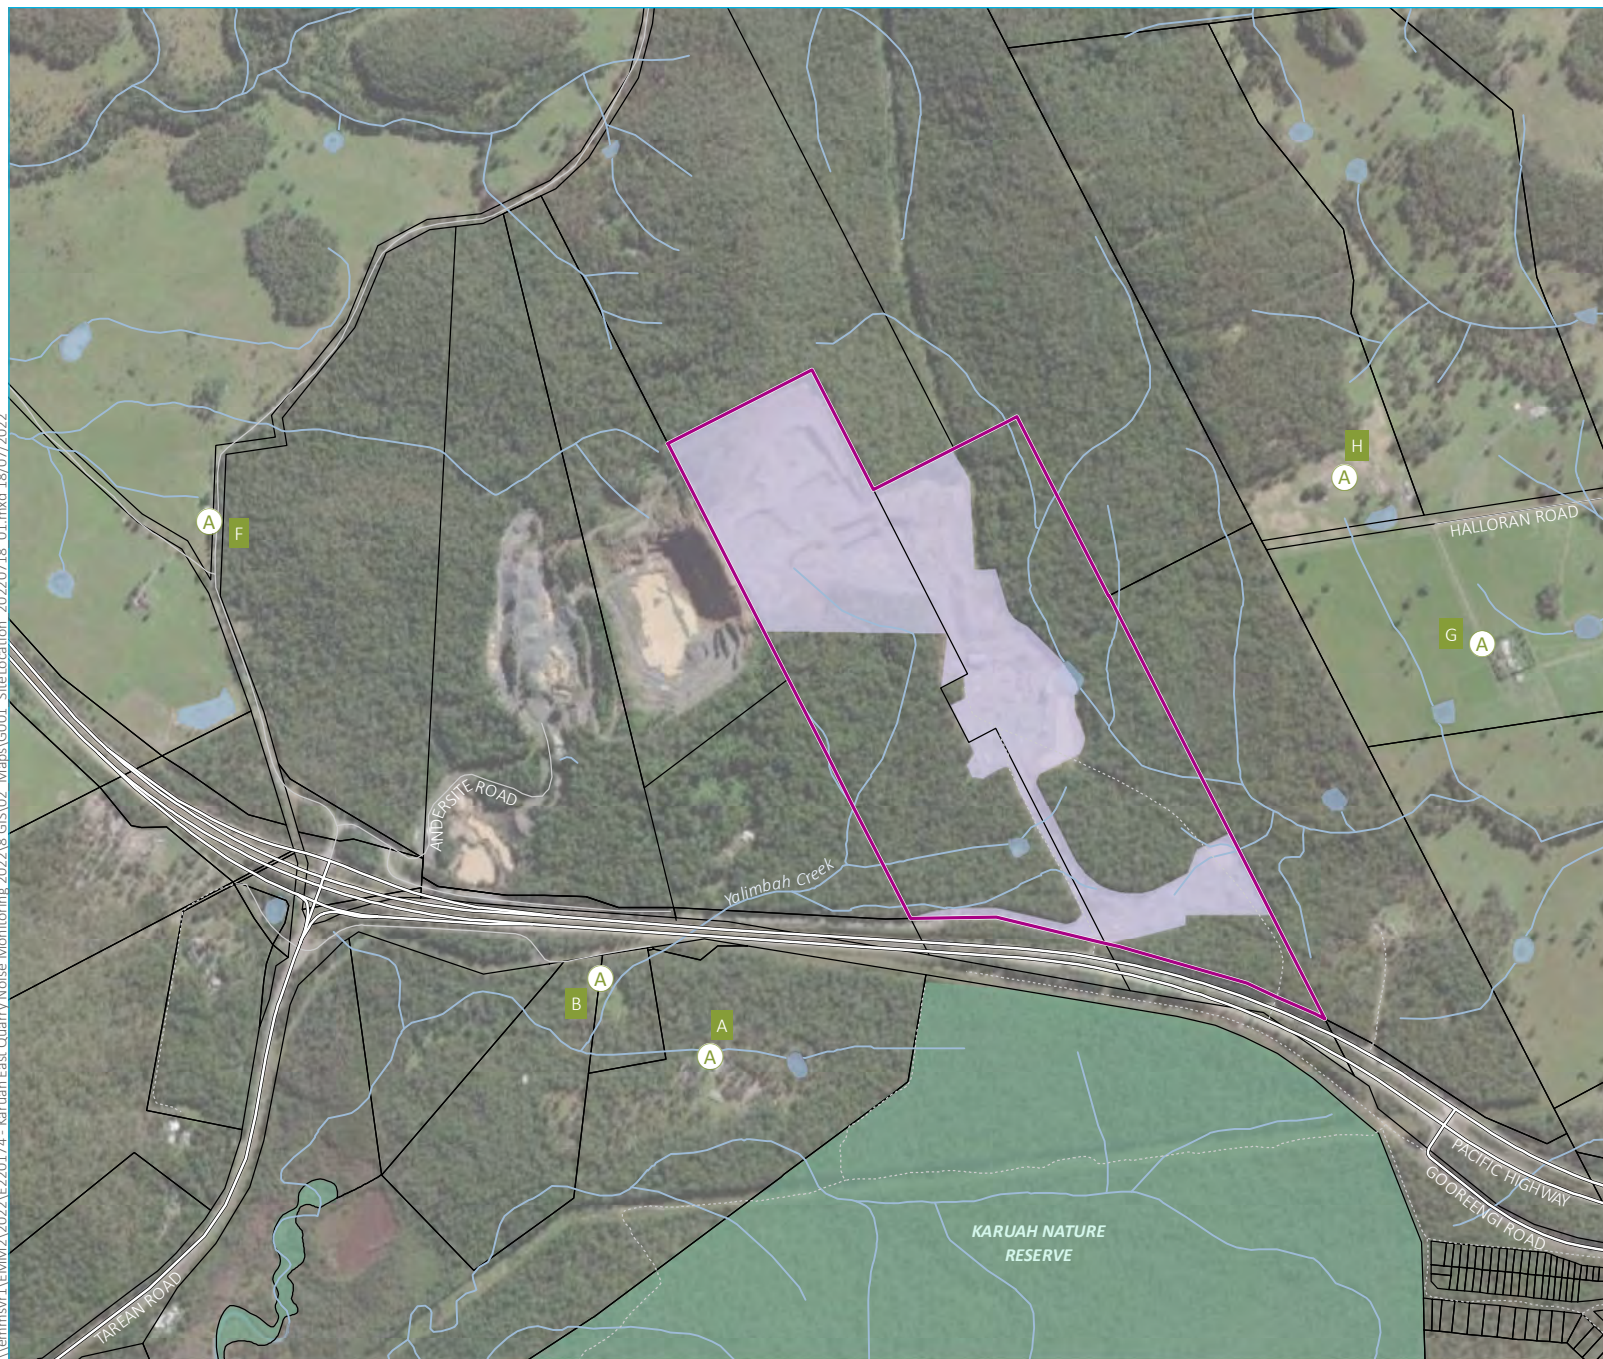


- KEY**
- Site boundary
 - Attended noise monitoring location
 - Approved disturbance area
 - Major road
 - Minor road
 - Vehicular track
 - Watercourse/drainage line
 - Cadastral boundary
 - Waterbody
 - NPWS reserve
 - State forest

Attended noise monitoring locations

Karuah East Quarry
Quarterly attended noise monitoring
Figure 1.1



Source: EMM (2022); ADW Johnson (2020); DFSI (2017); ICSM (2012); GA (2011); ASGC (2006)

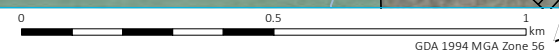

1.3 Terminology and abbreviations

Some definitions of terms and abbreviations which may be used in this report are provided in Table 1.2.

Table 1.2 Terminology and abbreviations

Term/descriptor	Definition
dB(A)	Noise level measurement units are decibels (dB). The “A” weighting scale is used to approximate how humans hear noise.
L _{Amax}	The maximum root mean squared A-weighted noise level over a time period.
L _{A1}	The A-weighted noise level which is exceeded for 1% of the time.
L _{A1,1minute}	The A-weighted noise level which is exceeded for 1% of the specified time period of 1 minute.
L _{A10}	The A-weighted noise level which is exceeded for 10% of the time.
L _{Aeq}	The energy average A-weighted noise level.
L _{A50}	The A-weighted noise level which is exceeded for 50% of the time, also the median noise level during a measurement period.
L _{A90}	The A-weighted noise level exceeded for 90% of the time, also referred to as the “background” noise level and commonly used to derive noise limits.
L _{Amin}	The minimum A-weighted noise level over a time period.
L _{Ceq}	The energy average C-weighted noise energy during a measurement period. The “C” weighting scale is used to take into account low-frequency components of noise within the audibility range of humans.
SPL	Sound pressure level. Fluctuations in pressure measured as 10 times a logarithmic scale, with the reference pressure being 20 micropascals.
Hertz (Hz)	The frequency of fluctuations in pressure, measured in cycles per second. Most sounds are a combination of many frequencies together.
AWS	Automatic weather station used to collect meteorological data, typically at an altitude of 10 metres
VTG	The vertical temperature gradient in degrees Celsius per 100 metres altitude.
Sigma-theta	The standard deviation of the horizontal wind direction over a period of time.
IA	Inaudible. When site noise is noted as IA then there was no site noise at the monitoring location.
NM	Not Measurable. If site noise is noted as NM, this means some noise was audible but could not be quantified.
Day	Monday – Saturday: 7 am to 6 pm, on Sundays and Public Holidays: 8 am to 6 pm.
Evening	Monday – Saturday: 6 pm to 10 pm, on Sundays and Public Holidays: 6 pm to 10 pm.
Morning Shoulder	Monday – Saturday: 5 am to 7 am.

Appendix A provides further information that indicates how an average person perceives changes in noise levels and examples of common noise levels.

2 Noise limits

2.1 Project approval

Karuah East Quarry noise limits are detailed in Condition 3 of Project Approval (PA) 09_0175. Relevant sections of PA 09_0175 are reproduced in Appendix B.1.

2.2 Environment protection licence

Karuah East Quarry noise limits are detailed in Condition L4.1 of Environment Protection Licence (EPL) 20611. Relevant sections of EPL 20611 are reproduced in Appendix B.2.

2.3 Noise management plan

The approved Noise Management Plan (NMP) adopts five attended noise monitoring locations that are representative of residences outlined in PA 09_0175 and EPL 20611. Relevant sections of the NMP are reproduced in Appendix B.3.

2.4 Noise limit summary

Noise limits based on PA 09_0175 and EPL 20611 are as shown in Table 2.1.

Table 2.1 Noise limits, dB

Location	Day $L_{Aeq,15minute}$	Evening $L_{Aeq,15minute}$	Morning Shoulder $L_{Aeq,15minute}$	Morning Shoulder $L_{A1,1minute}$
A	42	40	35	52
B	40	40	35	52
F	40	35	35	52
G	43	39	35	52
H	44	46	35	52

Notes: 1. Morning shoulder period is from 5:00 am to 7:00 am Monday to Saturday as defined in Condition L4.2 of EPL 20611.

2.5 Meteorological conditions

PA 09_0175 specifies that noise generated by the project is to be measured in accordance with the relevant requirements, and exemptions (including certain meteorological conditions), of the NSW EPA 'Noise Policy for Industry' (NPfI) issued in October 2017.

The EPA requirements in Condition L4.3 of EPL 20611 state that noise limits do not apply under the following meteorological conditions:

- wind speeds greater than 3 metres per second (m/s) at 10 m above ground level
- stability category F temperature inversion conditions and wind speeds greater than 2 m/s at 10 m above ground level, or
- stability category G temperature inversion conditions.

2.6 Additional considerations

Monitoring and reporting have been done in accordance with the NPfI and the NSW EPA 'Approved methods for the measurement and analysis of environmental noise in NSW' (Approved Methods) issued in January 2022.

2.7 Very noise-enhancing meteorological conditions

In accordance with the approved methods, noise monitoring for the site is scheduled to occur during forecasted meteorological conditions where noise limits in Table 2.1 will be applicable. However, in cases where actual meteorological conditions do not align with forecasts and noise limits are subsequently not directly applicable, it is the expectation of regulators that noise impact still be managed.

The NPfI states that:

Noise limits derived for consents and licences will apply under the meteorological conditions used in the environmental assessment process, that is, standard or noise-enhancing meteorological conditions. For 'very noise-enhancing meteorological conditions' ... a limit is set based on the limit derived under standard or noise-enhancing conditions (whichever is adopted in the assessment) plus 5 dB. In this way a development is subject to noise limits under all meteorological conditions.

Therefore, if monthly noise monitoring occurs during meteorological conditions outside of those specified in Section 2.5, site limits will be adjusted based on Table 2.1 plus 5 dB.

3 Methodology

3.1 Overview

Attended environmental noise monitoring was done in general accordance with Australian Standard AS1055 'Acoustics, Description and Measurement of Environmental Noise' and relevant EPA requirements.

Meteorological data was obtained from the KEQ on-site meteorological station which allowed correlation of atmospheric parameters with measured noise levels.

3.2 Attended noise monitoring

During this survey, attended noise monitoring was conducted during the morning shoulder, day and evening periods at each location. The duration of each measurement was 15 minutes. Atmospheric conditions were measured at each monitoring location using a handheld device.

Measured sound levels from various sources were noted during each measurement, and particular attention was given to the extent of the site's contribution (if any) to measured levels. At each monitoring location, the site-only $L_{Aeq,15\text{minute}}$ and L_{Amax} were measured directly or determined by other methods detailed in Section 7.1 of the NPfI.

The terms 'Inaudible' (IA) or 'Not Measurable' (NM) may be used in this report. When site noise is noted as IA, it was inaudible at the monitoring location. When site noise is noted as NM, this means it was audible but could not be quantified. All results noted as IA or NM in this report were due to one or more of the following:

- Site noise levels were very low, typically more than 10 dB below the measured background (L_{A90}), and unlikely to be noticed.
- Site noise levels were masked by more dominant sources that are characteristic of the environment (such as breeze in foliage or continuous road traffic noise) that cannot be eliminated by monitoring at an alternate or intermediate location.
- It was not feasible or reasonable to employ methods, such as to move closer and back calculate. Cases may include rough terrain preventing closer measurement, addition/removal of significant source to receiver shielding caused by moving closer, and meteorological conditions where back calculation may not be accurate.

If exact noise levels from site could not be established due to masking by other noise sources in a similar frequency range but were determined to be at least 5 dB lower than relevant limits, then a maximum estimate may be provided. This is expressed as a 'less than' quantity, such as <20 dB or <30 dB.

For this assessment, the measured L_{Amax} has been used as a conservative estimate of $L_{A1,1\text{minute}}$. The EPA accepts sleep disturbance analysis based on either the $L_{A1,1\text{minute}}$ or L_{Amax} metrics, with the L_{Amax} representing a more conservative assessment of site noise emissions.

3.3 Meteorological data

Meteorological data for the monitoring period was sourced from the Karuah East Quarry on-site meteorological station (the site AWS) to determine the applicability of criteria in accordance with the EPL and PA.

3.4 Modifying factors

All measurements were evaluated for potential modifying factors in accordance with the NPfI. Assessment of modifying factors is undertaken if the site was audible and directly quantifiable. If applicable, modifying factor penalties have been reported and added to measured site-only L_{Aeq} noise levels.

Low-frequency modifying factor penalties have only been applied to site-only L_{Aeq} levels if the site was the only contributing low-frequency noise source. Specific methodology for assessment of each modifying factor is outlined in Fact Sheet C of the NPfI.

3.5 Site operations

As required by Condition R4.3(a) of the EPL, the operations occurring at the time of monitoring are summarised per period below:

- Day
 - Routine quarry operations in the quarry pit
 - Routine plant processing operations
 - Routine material transport from the quarry pit to the processing plant and product stockpile areas
 - Routine product loading and dispatch to road trucks
- Evening
 - Routine material transport from the processing plant to product stockpile areas
 - Routine maintenance activities of plant and equipment
- Morning shoulder
 - Routine maintenance activities of plant and equipment
 - Routine product loading and dispatch to road trucks

3.6 Instrumentation

Attended noise monitoring was conducted by Lucas Adamson. Qualifications, experience, and/or demonstration of competence is in accordance with the Approved methods and supportive documentation is available upon request.

The equipment used to measure environmental noise levels is detailed in Table 3.1. Calibration certificates are provided in Appendix C.

Table 3.1 Attended noise monitoring equipment

Item	Serial number	Calibration due date	Relevant standard
Brüel and Kjær2250 sound level meter	3029363	08/11/2026	IEC 61672-1:2013
SVAN SV-36 acoustic calibrator	79952	13/10/2027	IEC 60942:2017

4 Results

4.1 Total measured noise levels and atmospheric conditions

Overall noise levels measured at each location during attended measurements are provided in Table 4.1.

Table 4.1 Total measured noise levels – Q3 2026¹

Location	Start date and time	L _{Amax} dB	L _{A1} dB	L _{A10} dB	L _{Aeq} dB	L _{A50} dB	L _{A90} dB	L _{Amin} dB
A	27/08/2026 18:19	100	75	55	68	52	48	45
B	27/08/2026 18:37	80	75	69	66	62	57	53
F	27/08/2026 18:57	59	56	53	51	50	48	46
G	27/08/2026 19:22	54	51	49	46	44	41	37
H	27/08/2026 19:42	56	53	50	47	45	41	37
A	28/08/2026 5:00	61	55	52	50	49	45	42
B	28/08/2026 5:17	78	73	66	63	58	51	44
F	28/08/2026 5:37	72	62	55	53	50	46	43
G	28/08/2026 6:03	68	57	54	51	48	42	38
H	28/08/2026 6:22	63	51	48	46	45	43	40
H	28/08/2026 7:00	66	52	47	45	43	41	39
G	28/08/2026 7:20	66	59	50	48	45	43	40
F	28/08/2026 7:45	61	55	50	49	48	46	43
B	28/08/2026 8:05	76	73	68	65	63	57	49
A	28/08/2026 8:25	67	59	52	51	49	46	43

Notes: 1. Levels in this table are not necessarily the result of activity at the site.

Atmospheric condition data measured by the operator during each measurement using a hand-held weather meter is shown in Table 4.2. The wind speed, direction and temperature were measured at approximately 1.5 m above ground. Attended noise monitoring is not done during rain, hail, or wind speeds above 5 m/s at microphone height.

Table 4.2 Measured atmospheric conditions – Q3 2026

Location	Start date and time	Temperature °C	Wind speed m/s	Wind direction ° Magnetic north ¹	Cloud cover 1/8s
A	27/08/2026 18:19	14.9	<0.5	-	0
B	27/08/2026 18:37	14.8	<0.5	-	0
F	27/08/2026 18:57	14.7	<0.5	-	0
G	27/08/2026 19:22	14.5	<0.5	-	0
H	27/08/2026 19:42	14.5	<0.5	-	0
A	28/08/2026 5:00	12.8	<0.5	-	0
B	28/08/2026 5:17	13.0	<0.5	-	0
F	28/08/2026 5:37	13.1	<0.5	-	0
G	28/08/2026 6:03	12.7	<0.5	-	0
H	28/08/2026 6:22	12.5	<0.5	-	0
H	28/08/2026 7:00	14.0	<0.5	-	0
G	28/08/2026 7:20	13.7	<0.5	-	0
F	28/08/2026 7:45	13.5	<0.5	-	0
B	28/08/2026 8:05	14.3	<0.5	-	0
A	28/08/2026 8:25	14.1	<0.5	-	0

Notes: 1. “-” indicates calm conditions at the monitoring location.

4.2 Site only noise levels

4.2.1 Modifying factors

No modifying factors were applicable during the survey, as defined in the NPfl.

4.2.2 Monitoring results

Table 4.3 provides site noise levels in the absence of other sources, where possible, and includes weather data obtained from the site AWS. Limits are applicable if weather conditions were within specified parameters during each measurement.

Table 4.3 **Site noise levels and limits – Q3 2026**

Location	Start date and time (period)	Wind		Stability class	Very enhancing? ¹	Limit, dB		Site level, dB ²		Exceedance	
		Speed (m/s)	Direction ³			L _{Aeq,15minute}	L _{Amax}	L _{Aeq,15minute}	L _{Amax}	L _{Aeq,15minute}	L _{Amax}
A	27/08/2026 18:19 (E)	0.1	64	F	No	40	N/A	IA	N/A	Nil	N/A
B	27/08/2026 18:37 (E)	0.5	274	F	No	40	N/A	IA	N/A	Nil	N/A
F	27/08/2026 18:57 (E)	0.3	76	F	No	35	N/A	IA	N/A	Nil	N/A
G	27/08/2026 19:22 (E)	0.3	343	F	No	44	N/A	IA	N/A	Nil	N/A
H	27/08/2026 19:42 (E)	0.6	283	E	No	46	N/A	IA	N/A	Nil	N/A
A	28/08/2026 5:00 (MS)	0.2	303	F	No	35	52	IA	IA	Nil	Nil
B	28/08/2026 5:17 (MS)	0.4	288	E	No	35	52	IA	IA	Nil	Nil
F	28/08/2026 5:37 (MS)	0.4	286	F	No	35	52	IA	IA	Nil	Nil
G	28/08/2026 6:03 (MS)	0.6	235	F	No	35	52	<30	<30	Nil	Nil
H	28/08/2026 6:22 (MS)	0.3	262	F	No	35	52	≤33	50	Nil	Nil
H	28/08/2026 7:00 (D)	0.1	332	A	No	44	N/A	42	N/A	Nil	N/A
G	28/08/2026 7:20 (D)	0.3	288	A	No	43	N/A	41	N/A	Nil	N/A
F	28/08/2026 7:45 (D)	0.5	222	A	No	40	N/A	IA	N/A	Nil	N/A
B	28/08/2026 8:05 (D)	0.6	213	A	No	40	N/A	IA	N/A	Nil	N/A
A	28/08/2026 8:25 (D)	0.2	294	A	No	42	N/A	IA	N/A	Nil	N/A

- Notes:
1. Noise limits are adjusted by +5 dB during ‘very noise-enhancing meteorological conditions’ in accordance with the NPfl.
 2. Site-only L_{Aeq,15minute}, includes modifying factor penalties if applicable.
 3. Degrees magnetic north, “-” indicates calm conditions.
 4. ‘N/A’ = Not Applicable.

5 Mitigation and management

5.1 Proposed management actions

EPL Condition R4.3(c) requires details of any management actions taken within the monitoring period to address any exceedances of the limits. As there were no exceedances, no management actions were required.

6 Summary

EMM Consulting Pty Ltd (EMM) was engaged by Karuah East Quarry Pty Limited to conduct a quarterly noise survey of operations at the site. The survey purpose was to quantify the acoustic environment and compare site noise levels against specified PA and EPL noise limits.

Attended environmental noise monitoring described in this report was done during the evening period on 27 August 2026 and the morning shoulder and day periods on 28 August 2026 at five monitoring locations.

Noise levels from the site complied with relevant limits at all monitoring locations during the Q3 2026 survey.

Appendix A

Noise perception and examples

A.1 Noise levels

Table A.1 indicates how an average person perceives changes in noise level. Examples of common noise levels are provided in Figure A.1.

Table A.1 Perceived change in noise

Change in sound pressure level (dB)	Perceived change in noise
Up to 2	Not perceptible
3	Just perceptible
5	Noticeable difference
10	Twice (or half) as loud
15	Large change
20	Four times (or a quarter) as loud

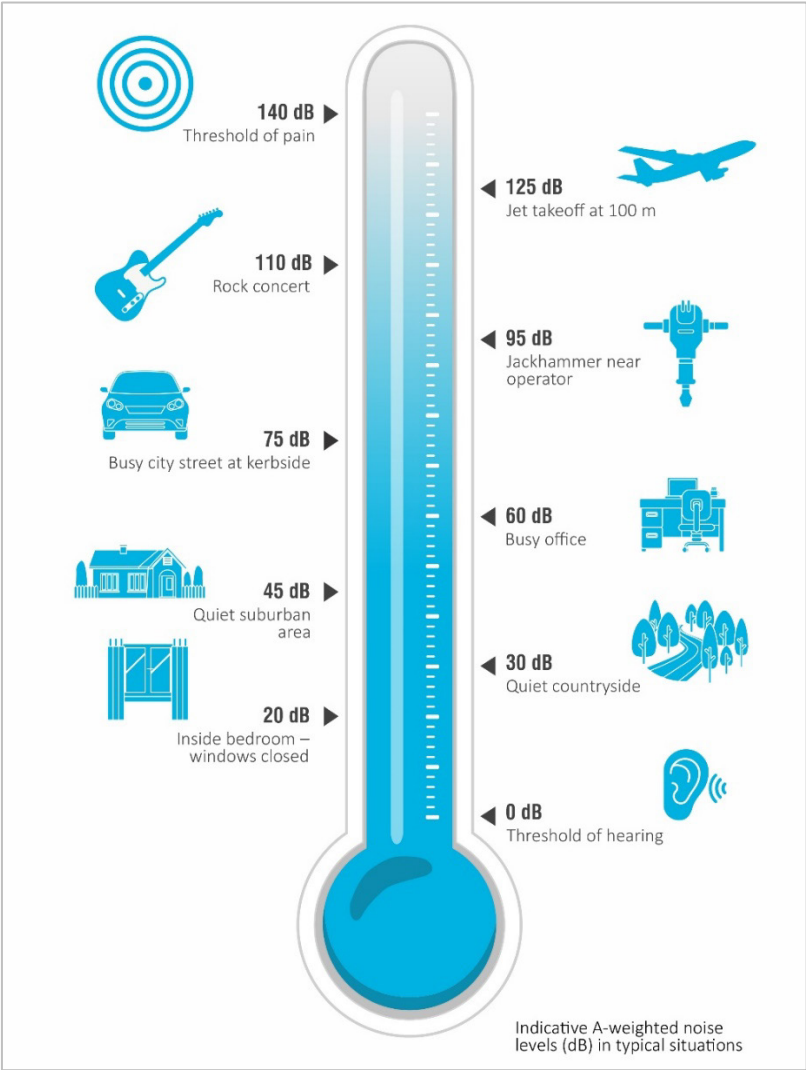


Figure A.1 Common noise levels

Appendix B

Regulator documents

B.1 Project approval

SCHEDULE 3 ENVIRONMENTAL PERFORMANCE CONDITIONS

IDENTIFICATION OF APPROVED LIMITS OF EXTRACTION

1. The Applicant shall, prior to carrying out quarrying operations on the site:
 - (a) engage a registered surveyor to mark out the boundaries of the approved limits of extraction within the Extraction Area; and
 - (b) submit a survey plan of the extraction boundaries, to the satisfaction of the Planning Secretary.
2. The Applicant must ensure that the extraction boundaries are clearly marked at all times while quarrying operations are being carried out, in a manner that allows the limits of extraction to be clearly identified.

NOISE

Operational Noise Criteria

3. Except for the carrying out of construction works, the Applicant must ensure that the operational noise generated by the development does not exceed the criteria in Table 2 at any residence^a on privately-owned land.

Table 2: Operational noise criteria dB

Noise Assessment Location ^a	Morning Shoulder <i>L_{Aeq} (15 min)</i>	Morning Shoulder <i>L_{Amax}</i>	Day <i>L_{Aeq} (15 min)</i>	Evening <i>L_{Aeq} (15 min)</i>
A	35	52	42	40
B	35	52	40	40
G	35	52	43	39
H	35	52	44	46
I	35	52	40	37
All other residences	35	52	40	35

^a Noise Assessment Locations referred to in Table 2 are shown in Appendix 2.

Noise generated by the development must be monitored and measured in accordance with the relevant procedures and modifications (including certain meteorological conditions) of the NPfI.

- 3A. The noise criteria in Table 2 do not apply if the Applicant has an agreement with the owner/s of the relevant residence or land to exceed the noise criteria, and the Applicant has advised the Department in writing of the terms of this agreement.

Road Traffic Noise Criteria

4. The Applicant must take all reasonable and feasible measures to ensure that the traffic noise generated by the development does not cause additional exceedances of the criteria in Table 3 at any residence on privately-owned land.

Table 3: Road traffic noise criteria

Road	Criteria (Day ^a)
Pacific Highway	60 dB(A) L _{Aeq} (15 hour)
Local roads	55 dB(A) L _{Aeq} (1 hour)

^a Day is the period from 7 am to 10 pm every day in accordance with the EPA's NSW Road Noise Policy (2011).

5. Deleted

Noise Operating Conditions

6. The Applicant must:
 - (a) take all reasonable steps to minimise noise from construction and operational activities, including low frequency noise and other audible characteristics, associated with the development;
 - (b) implement reasonable and feasible noise attenuation measures on all plant and equipment that will operate in noise sensitive areas;
 - (c) operate a comprehensive noise management system commensurate with the risk of impact;
 - (d) take all reasonable steps to minimise the noise impacts of the development during noise-enhancing meteorological conditions when the noise criteria in this consent do not apply (see NPfl);
 - (e) carry out quarterly attended noise monitoring (unless otherwise agreed by the Planning Secretary) to determine whether the development is complying with the relevant conditions of this consent; and
 - (f) regularly assess the noise monitoring data and modify or stop operations on the site to ensure compliance with the relevant conditions of this consent.

Noise Management Plan

7. The Applicant must prepare a Noise Management Plan for the development to the satisfaction of the Planning Secretary. This plan must:
 - (a) be prepared by a suitably qualified and experienced person/s whose appointment has been endorsed by the Planning Secretary;
 - (b) be prepared in consultation with the EPA;
 - (c) describe the measures to be implemented to ensure:
 - (i) compliance with the noise criteria and operating conditions in this consent;
 - (ii) best practice management is being employed;
 - (iii) noise impacts of the development are minimised during noise-enhancing meteorological conditions when the noise criteria in this consent do not apply (see NPfl);
 - (d) describe the noise management system in detail; and
 - (e) include a monitoring program that:
 - (i) is capable of evaluating the performance of the development;
 - (ii) monitors noise at the nearest and/or most affected residences;
 - (iii) adequately supports the noise management system;
 - (iv) includes a protocol for distinguishing noise emissions of the development from any neighbouring developments; and
 - (v) includes a protocol for identifying any noise-related exceedance, incident or non-compliance and for notifying the Department and relevant stakeholders of any such event.

- 7A. The Applicant must implement the plan as approved by the Planning Secretary.

BLASTING

Blasting Criteria

8. The Applicant **must** ensure that blasting on the site does not cause exceedances of the criteria in Table 5.

Environment Protection Licence**L2.4** Water and/or Land Concentration Limits**POINT 1,2,3**

Pollutant	UOM	50 Percentile concentration limit	90 Percentile concentration limit	3DGM concentration limit	100 percentile concentration limit
Total suspended solids	milligrams per litre				40
Oil and Grease	milligrams per litre				5 &/or none visible
pH	pH				6.5 - 8.5

L3 Waste

- L3.1** The licensee must not cause, permit or allow any waste generated outside the premises to be received at the premises for storage, treatment, processing, reprocessing or disposal or any waste generated at the premises to be disposed of at the premises, except as expressly permitted by the licence.

L4 Noise limits

- L4.1** Noise generated at the premises must not exceed the noise limits in the table below. The locations referred to in the table below are indicated in *Table 2: Operational Noise Criteria*, and *Appendix 2 Figure 1: Noise Assessment Locations* of the document titled Project Approval 09_0175 *Modification 10 (MOD 10)* Department of Planning, Industry & Environment - which has been recorded as EPA file DOC25/549126.

Noise Assessment Location	Morning Shoulder LAeq(15 min)	Morning shoulder LAmix	Day LAeq (15 min)	Evening LAeq (15 min)
A(74 Mill Hill Close, Karuah, Lot 100 DP 1028885)	35	52	42	40
B(64 Mill Hill Close, Karuah, Lot 3 DP785172)	35	52	40	40
G(2 Halloran Road, North Arm Cove Lot 1 DP1032636)	35	52	43	39

Environment Protection Licence

H(21 Halloran Road, North Arm Cove Lot 10 DP1032636)	35	52	44	46
All other residences	35	52	40	35

L4.2 Noise limit definitions - For the purpose of the table at L4.1, the following definitions apply:
 Day is defined as the period from 7am to 6pm Monday to Saturday and 8am to 6pm Sunday and Public Holidays;
 Morning Shoulder is defined as the period from 5:00am to 7:00am Monday to Saturday;
 Evening is defined as the period from 6:00pm to 10:00pm Monday to Saturday.

L4.3 The noise limits set out in this licence apply under all meteorological conditions except for the following:
 a) Wind speed greater than 3 metres/second at 10 metres above ground level; or
 b) Stability category F temperature inversion conditions and wind speeds greater than 2 metres/second at 10 metres above ground level; or
 c) Stability category G temperature inversion conditions.

L4.4 Determining Compliance

To determine compliance with the noise limits set out in the table above, the licensee must locate monitoring equipment:

- a) within 30 metres of a dwelling facade (but not closer than 3 metres) where any dwelling on the property is situated more than 30 metres from the property boundary that is closest to the premises;
- b) approximately on the boundary where any dwelling is situated 30 metres or less from the property boundary that is closest to the premises;
- c) at the most affected point at a location where there is no dwelling at the location; and
- d) within approximately 50 metres of the boundary of a national park or nature reserve.

Note: A non-compliance of the Noise Limits table will still occur where noise generated from the premises in excess of the appropriate limit is measured:
 i) at a location other than an area prescribed in part (a) and part (b); and/or
 ii) at a point other than the most affected point at a location.

L4.5 For the purposes of determining the noise generated at the premises the modification factors in Fact Sheet C of the EPA's "Noise Policy for Industry" must be applied, as appropriate, to the noise levels measured by the noise monitoring equipment.

L5 Blasting

L5.1 Blasting in or on the premises must only be carried out between the hours of 9:00 am and 4:00 pm Monday to Friday. No blasting is permitted on Saturdays, Sundays or public holidays. Blasting outside of the hours specified in this condition can only take place with the written approval of the EPA.

L5.2 Blasting is not permitted simultaneously with adjacent quarry(s).

Environment Protection Licence

for monitoring point 11 for the parameters specified in Column 1 of the table below; and
 b) The licensee must use the units of measure, sampling method, and sample at the frequency specified opposite in the other columns.

Parameter	Units of Measure	Frequency	Sampling Method
Airblast Overpressure	Decibels (Linear Peak	All blasts	Australian Standard AS 2187.2-2006
Ground Vibration Peak Particle Velocity	millimetres/second	All blasts	Australian Standard AS 2187.2-2006

M8 Noise monitoring

- M8.1** To assess compliance with the noise limits for this premises attended noise monitoring must be undertaken in accordance with all noise conditions and:
- a) during a period of normal quarry operations;
 - b) at each one of the locations listed in the noise limits table of this licence;
 - c) occur quarterly in the reporting period;
 - d) occur during each day period as defined in the NSW Noise Policy for Industry.

Note: Quarterly attended noise monitoring must be completed (unless otherwise agreed by the Planning

Secretary) to determine whether the development is complying with the relevant conditions

of this consent. The frequency of noise monitoring will be reviewed, upon request.

6 Reporting Conditions

R1 Compliance, and annual reporting requirements

Compliance with licence conditions

- R1.1** The licensee must supply the EPA, via the EPA's online digital portal, the following details of any non-compliance with the conditions of the licence within 21 days after the licensee becomes aware of the non-compliance:
- a. the date the licensee became aware of the non-compliance;
 - b. the date(s) the non-compliance occurred, including if the non-compliance is continuing;
 - c. whether the non-compliance relates to air, water/land, noise or waste matters (if applicable);
 - d. whether the non-compliance relates to a pollution incident;
 - e. the licence condition(s) not complied with;
 - f. a summary of particulars of the non-compliance, including (if known):
 - i. the location where the non-compliance occurred;

B.3 Noise management plan

4.3 Operational Noise Criteria

Schedule 3, Condition 3 of the Project Approval provides operational noise limits for all noise-sensitive receivers surrounding the site, as summarised by **Table 5**.

Table 5 *Noise Impact Criteria.*

Noise Assessment Location	Morning Shoulder L _{Aeq} (15 min)	Morning Shoulder L _{Amax}	Day L _{Aeq} (15 min)	Evening L _{Aeq} (15 min)
A	35	52	42	40
B	35	52	40	40
G	35	52	43	39
H	35	52	44	46
I	35	52	40	37
All other residences	35	52	40	35

Noise generated by the development must be monitored and measured in accordance with the relevant procedures and exemptions (including certain meteorological conditions as well as corrections to account for characteristics of a noise source) of the NPfl (EPA 2017).

The noise limits provided in **Table 5** apply under standard and noise-enhancing meteorological conditions (as defined in the NPfl) determined by monitoring at the relevant weather station. In accordance with Condition L4.3 of the EPL and the Project Approval, the noise limits provided in **Table 5** apply under all meteorological conditions except for the following:

- wind speeds greater than 3 m/s at 10 m above ground level;
- stability category F temperature inversion conditions and wind speeds greater than 2m/s at 10m above ground level; or
- stability category G temperature inversion conditions.

In accordance with Fact Sheet D of the NPfl, for ‘very noise enhancing meteorological conditions’ the applicable noise limit is set at 5dB above those provided in **Table 5**.

Noise limits do not apply if KEQ has an agreement with the owner/s of the relevant residence or land to exceed the noise criteria, and KEQ has advised the Department in writing of the terms of this agreement. No agreements have been required or implemented to-date.

4.4 Road Traffic Noise

Schedule 3, Condition 4 of the Project Approval states that all reasonable and feasible measures must be taken to ensure that the traffic generated by KEQ does not cause additional exceedances of the criteria provided in **Table 6** at any residence on privately-owned land.

Table 6 *Road traffic noise criteria.*

Road	Criteria (Day)
Pacific Highway	60 dB L _{Aeq} (15 hour)
Local Roads	55 dB L _{Aeq} (1 hour)

Based on the annual production limit, the following summarises the average daily traffic generation:

- a total of 432 vehicle movements per day (216 despatched loads per day); and
- a maximum hourly traffic flow of 44 vehicle movements (22 despatched loads during that hour).

Document Number	Version Number	Version Date	Revision Date	Document Owner	Page
ENV-MP-KEQ008	Version 4C	17/06/2024	17/06/2027	E&D Manager	21 of 37

Appendix C

Calibration certificates

CERTIFICATE OF CALIBRATION

CERTIFICATE No: **SLM51838**

EQUIPMENT TESTED: Sound Level Meter

Manufacturer: B&K

Type No: 2250

Mic. Type: B&K 4189

Pre-Amp. Type: B&K ZC0032

Serial No: 3029363

Serial No: 3260501

Serial No: 30109

Filter Type: 1/3 Octave

Test No: F051839

Owner: EMM Consulting
Suite 01, 20 Chandos St
St Leonards NSW 2065

Tests Performed: IEC 61672-3:2013 & IEC 61260-3:2016

Comments: All Test passed for Class 1. (See overleaf for details)

CONDITIONS OF TEST:

Ambient Pressure 997 hPa ± 1 hPa

Temperature 25 $^{\circ}\text{C} \pm 1^{\circ}\text{C}$

Relative Humidity 53 % $\pm 5\%$

Date of Receipt : 05/11/2024

Date of Calibration : 08/11/2024

Date of Issue : 08/11/2024

Acu-Vib Test Procedure: AVP10 (SLM) & AVP06 (Filters)

CHECKED BY:

AUTHORISED

SIGNATURE:

Bruce Meldrum

Accredited for compliance with ISO/IEC 17025 - Calibration

Results of the tests, calibration and/or measurements included in this document are traceable to SI units through reference equipment that has been calibrated by the Australian National Measurement Institute or other NATA accredited laboratories demonstrating traceability.

This report applies only to the item identified in the report and may not be reproduced in part.

The uncertainties quoted are calculated in accordance with the methods of the ISO Guide to the Uncertainty of Measurement and quoted at a coverage factor of 2 with a confidence interval of approximately 95%.

Acu-Vib Electronics
ACOUSTICS AND VIBRATIONS

Head Office & Calibration Laboratory
Unit 14, 22 Hudson Avenue, Castle Hill NSW 2154
(02) 9680 8133
www.acu-vib.com.au



WORLD RECOGNISED
ACCREDITATION
Accredited Laboratory
No. 9262
Acoustic and Vibration
Measurements

CERTIFICATE OF CALIBRATION

CERTIFICATE No: **C55754**

EQUIPMENT TESTED : Acoustic Calibrator

Make & Model: Svantek SV 36

Serial No: 79952

Class: 1

Owner: EMM Consulting Pty Ltd
L3, 175 Scott Street
Newcastle, NSW 2300

Tests Performed: Measured Output Pressure level, Frequency & Distortion

Comments: See Details and Class Tolerance overleaf.

CONDITION OF TEST:

Ambient Pressure 1003 hPa ± 1 hPa

Temperature 23 $^{\circ}\text{C} \pm 1^{\circ}\text{C}$

Relative Humidity 34 % $\pm 5\%$

Date of Receipt : 10/10/2025

Date of Calibration : 13/10/2025

Date of Issue : 13/10/2025

Acu-Vib Test AVP02 (Calibrators)

Procedure: Test Method: AS IEC 60942 - 2017

CHECKED BY:

L. Gail
L. Gail

**AUTHORISED
SIGNATURE:**

H. Soe
H. Soe
Lab Manager

Accredited for compliance with ISO/IEC 17025 - Calibration

Results of the tests, calibration and/or measurements included in this document are traceable to SI units through reference equipment that has been calibrated by the Australian National Measurement Institute or other NATA accredited laboratories demonstrating traceability.

This report applies only to the item identified in the report and may not be reproduced in part.

The uncertainties quoted are calculated in accordance with the methods of the ISO Guide to the Uncertainty of Measurement and quoted at a coverage factor of 2 with a confidence interval of approximately 95%.


Acu-Vib Electronics
ACOUSTICS AND VIBRATIONS

Head Office & Calibration Laboratory
Unit 14, 22 Hudson Avenue, Castle Hill NSW 2154
(02) 9680 8133
www.acu-vib.com.au



WORLD RECOGNISED
ACCREDITATION
Accredited Laboratory
No. 9262
Acoustic and Vibration
Measurements

Australia

SYDNEY

Level 10 201 Pacific Highway
St Leonards NSW 2065
T 02 9493 9500

NEWCASTLE

Level 3 175 Scott Street
Newcastle NSW 2300
T 02 4907 4800

BRISBANE

Level 2 95 North Quay
Brisbane QLD 4000
T 07 3648 1200

CANBERRA

Suite 2.04 Level 2
15 London Circuit
Canberra City ACT 2601

ADELAIDE

Level 4 74 Pirie Street
Adelaide SA 5000
T 08 8232 2253

MELBOURNE

Suite 9.01 Level 9
454 Collins Street
Melbourne VIC 3000
T 03 9993 1900

PERTH

Suite 3.03
111 St Georges Terrace
Perth WA 6000
T 08 6430 4800

Canada

TORONTO

2345 Yonge Street Suite 300
Toronto ON M4P 2E5
T 647 467 1605

VANCOUVER

2015 Main Street
Vancouver BC V5T 3C2
T 604 999 8297

CALGARY

700 2nd Street SW Floor 19
Calgary AB T2P 2W2



[linkedin.com/company/emm-consulting-pty-limited](https://www.linkedin.com/company/emm-consulting-pty-limited)



emmconsulting.com.au